



SKETCH 11

LAYOUT FOR OUTSIDE WALL MODULES ON THE PRIMARY BUNGALOW CONCRETE SLAB

BEGINNING POINT FOR
SETTING WALL MODULES

168.8M 14 MODULES IN TOTAL, 1 "A" 12 "B" MODULES AND 1 "C" MODULE

"C" module

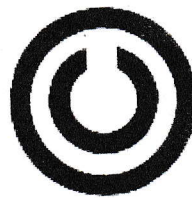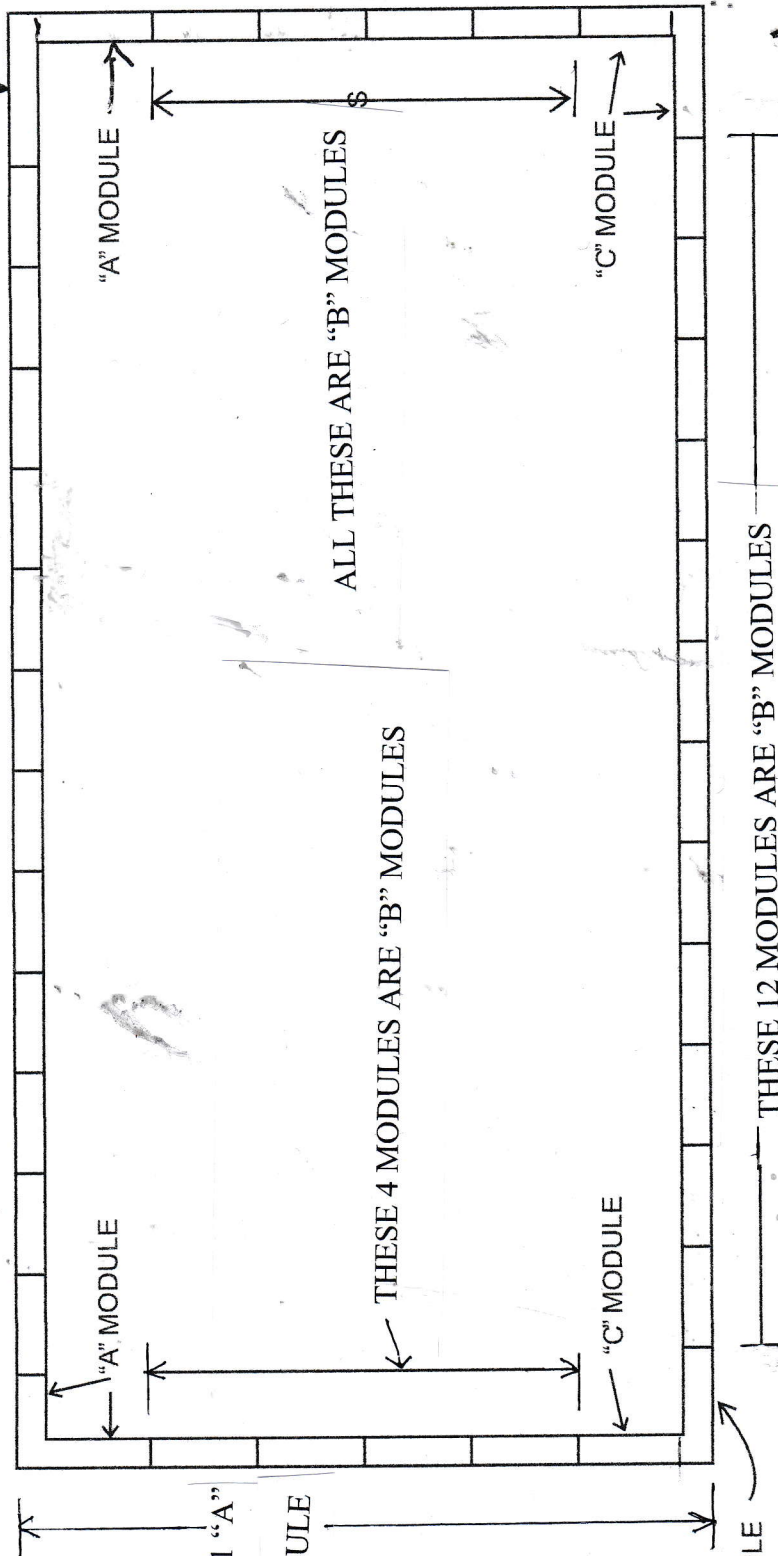

COPYRIGHT

DETAILS OF MODULAR CORNERS