
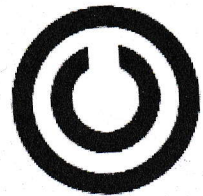


SKETCH 20

"C" WALL MODULE PURLIN LAYOUT

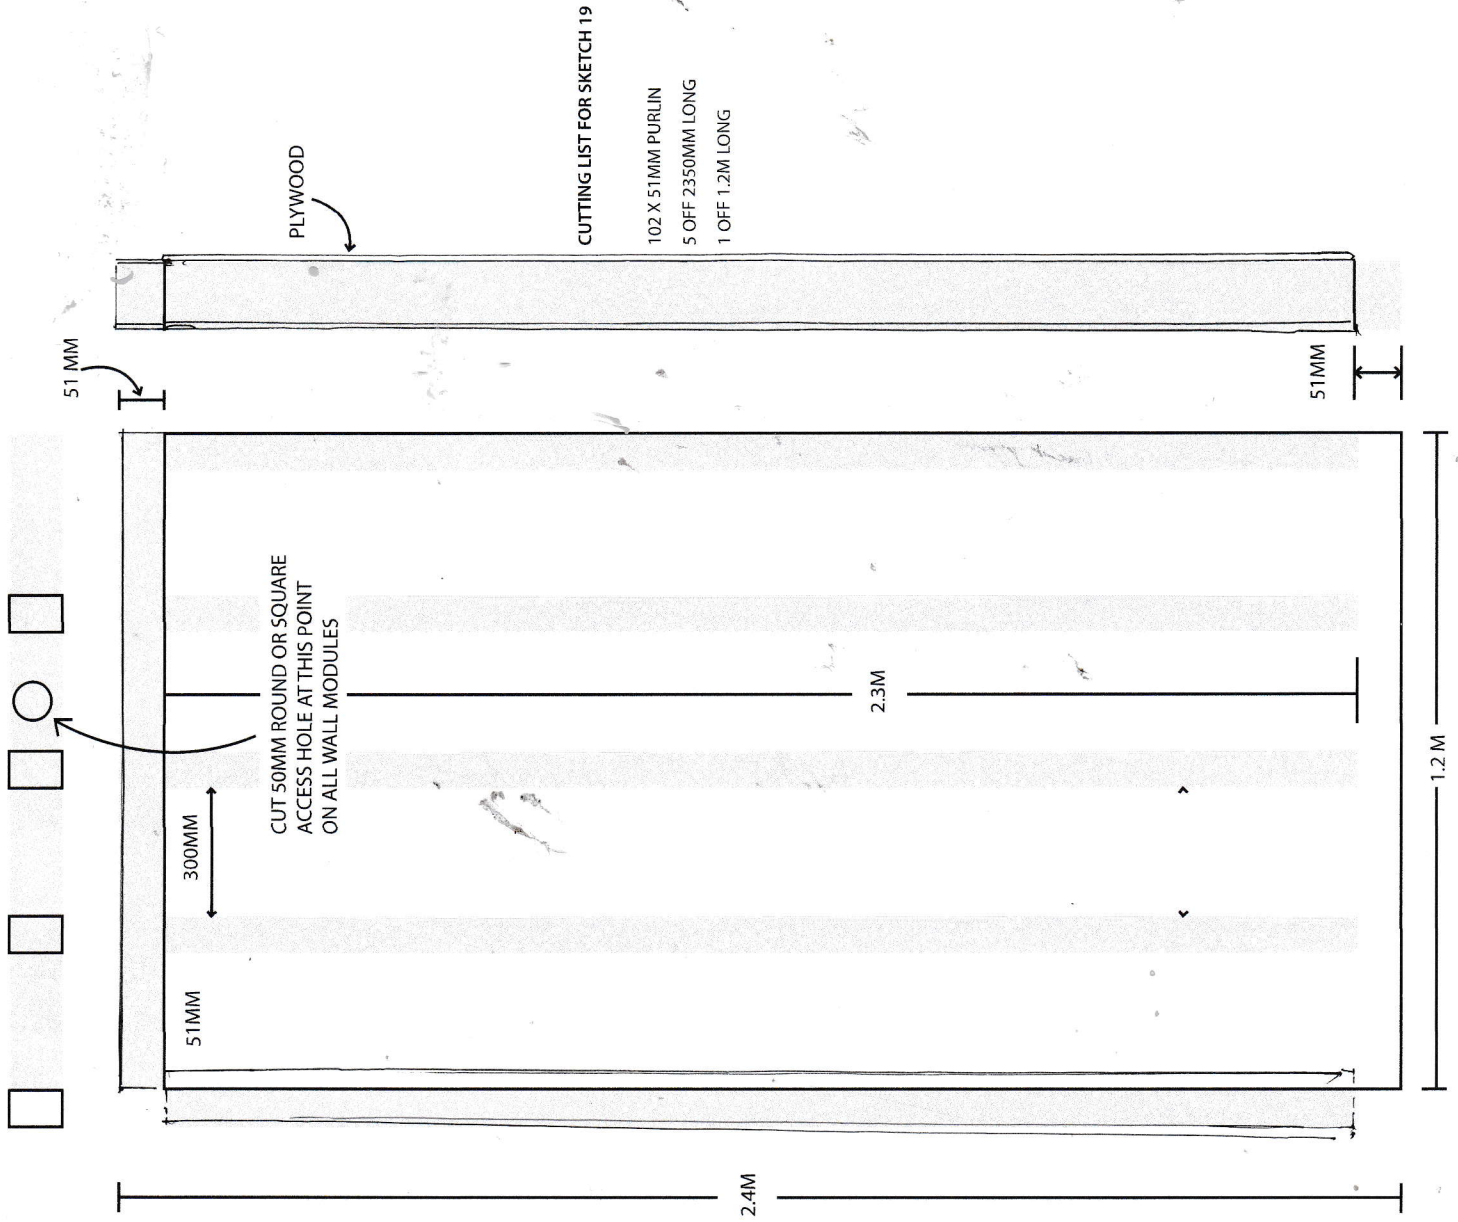

COPYRIGHT