
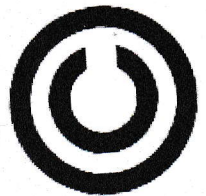


SKETCH 2A

WARREGO/BANDERA BUNGALOW

CONCRETE SLAB/FOUNDATION DETAIL

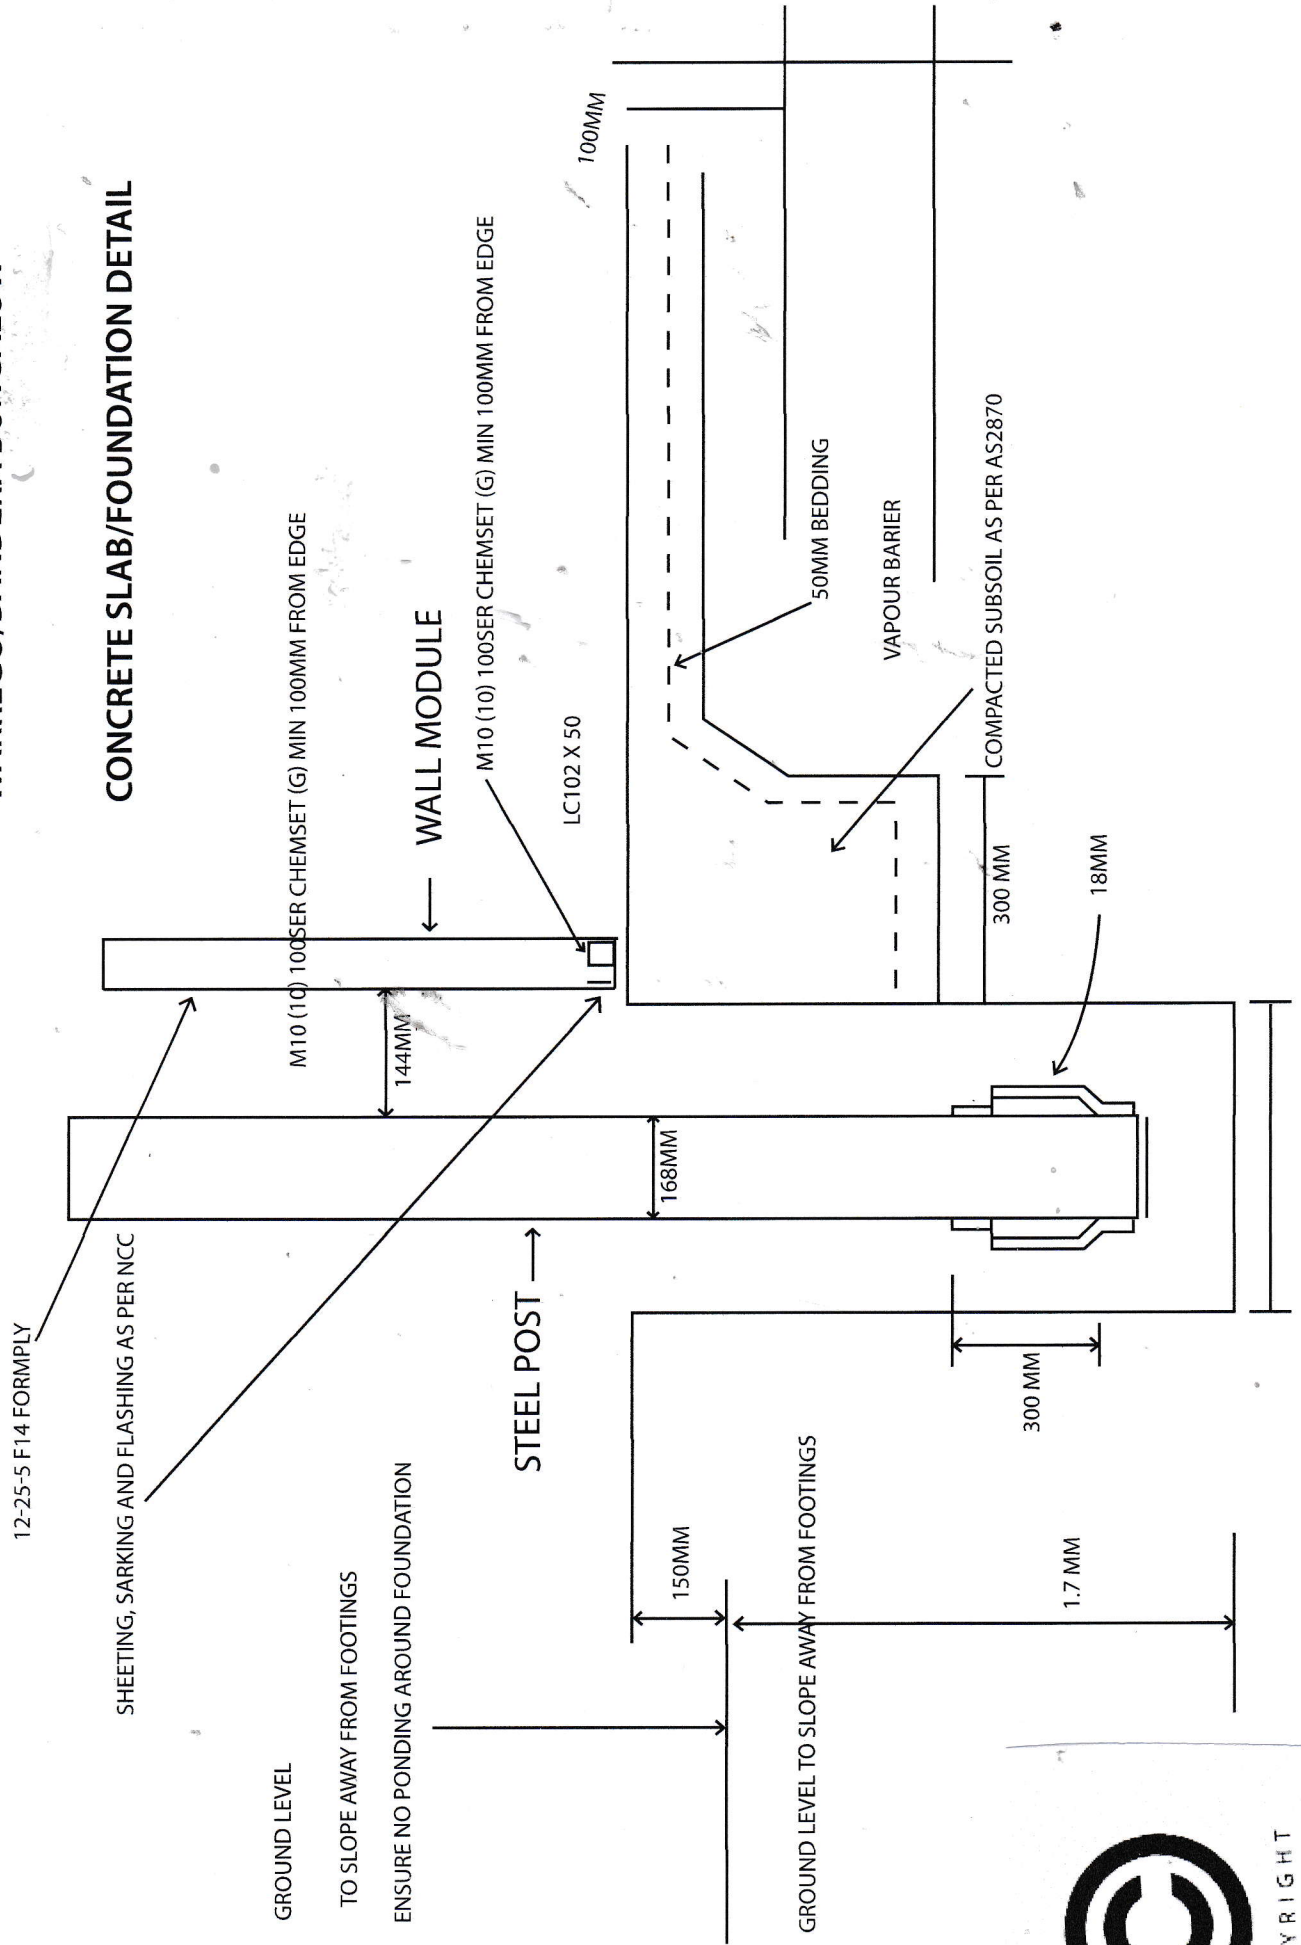

COPYRIGHT